


Commercial Application RAINWATER HARVESTING SYSTEM

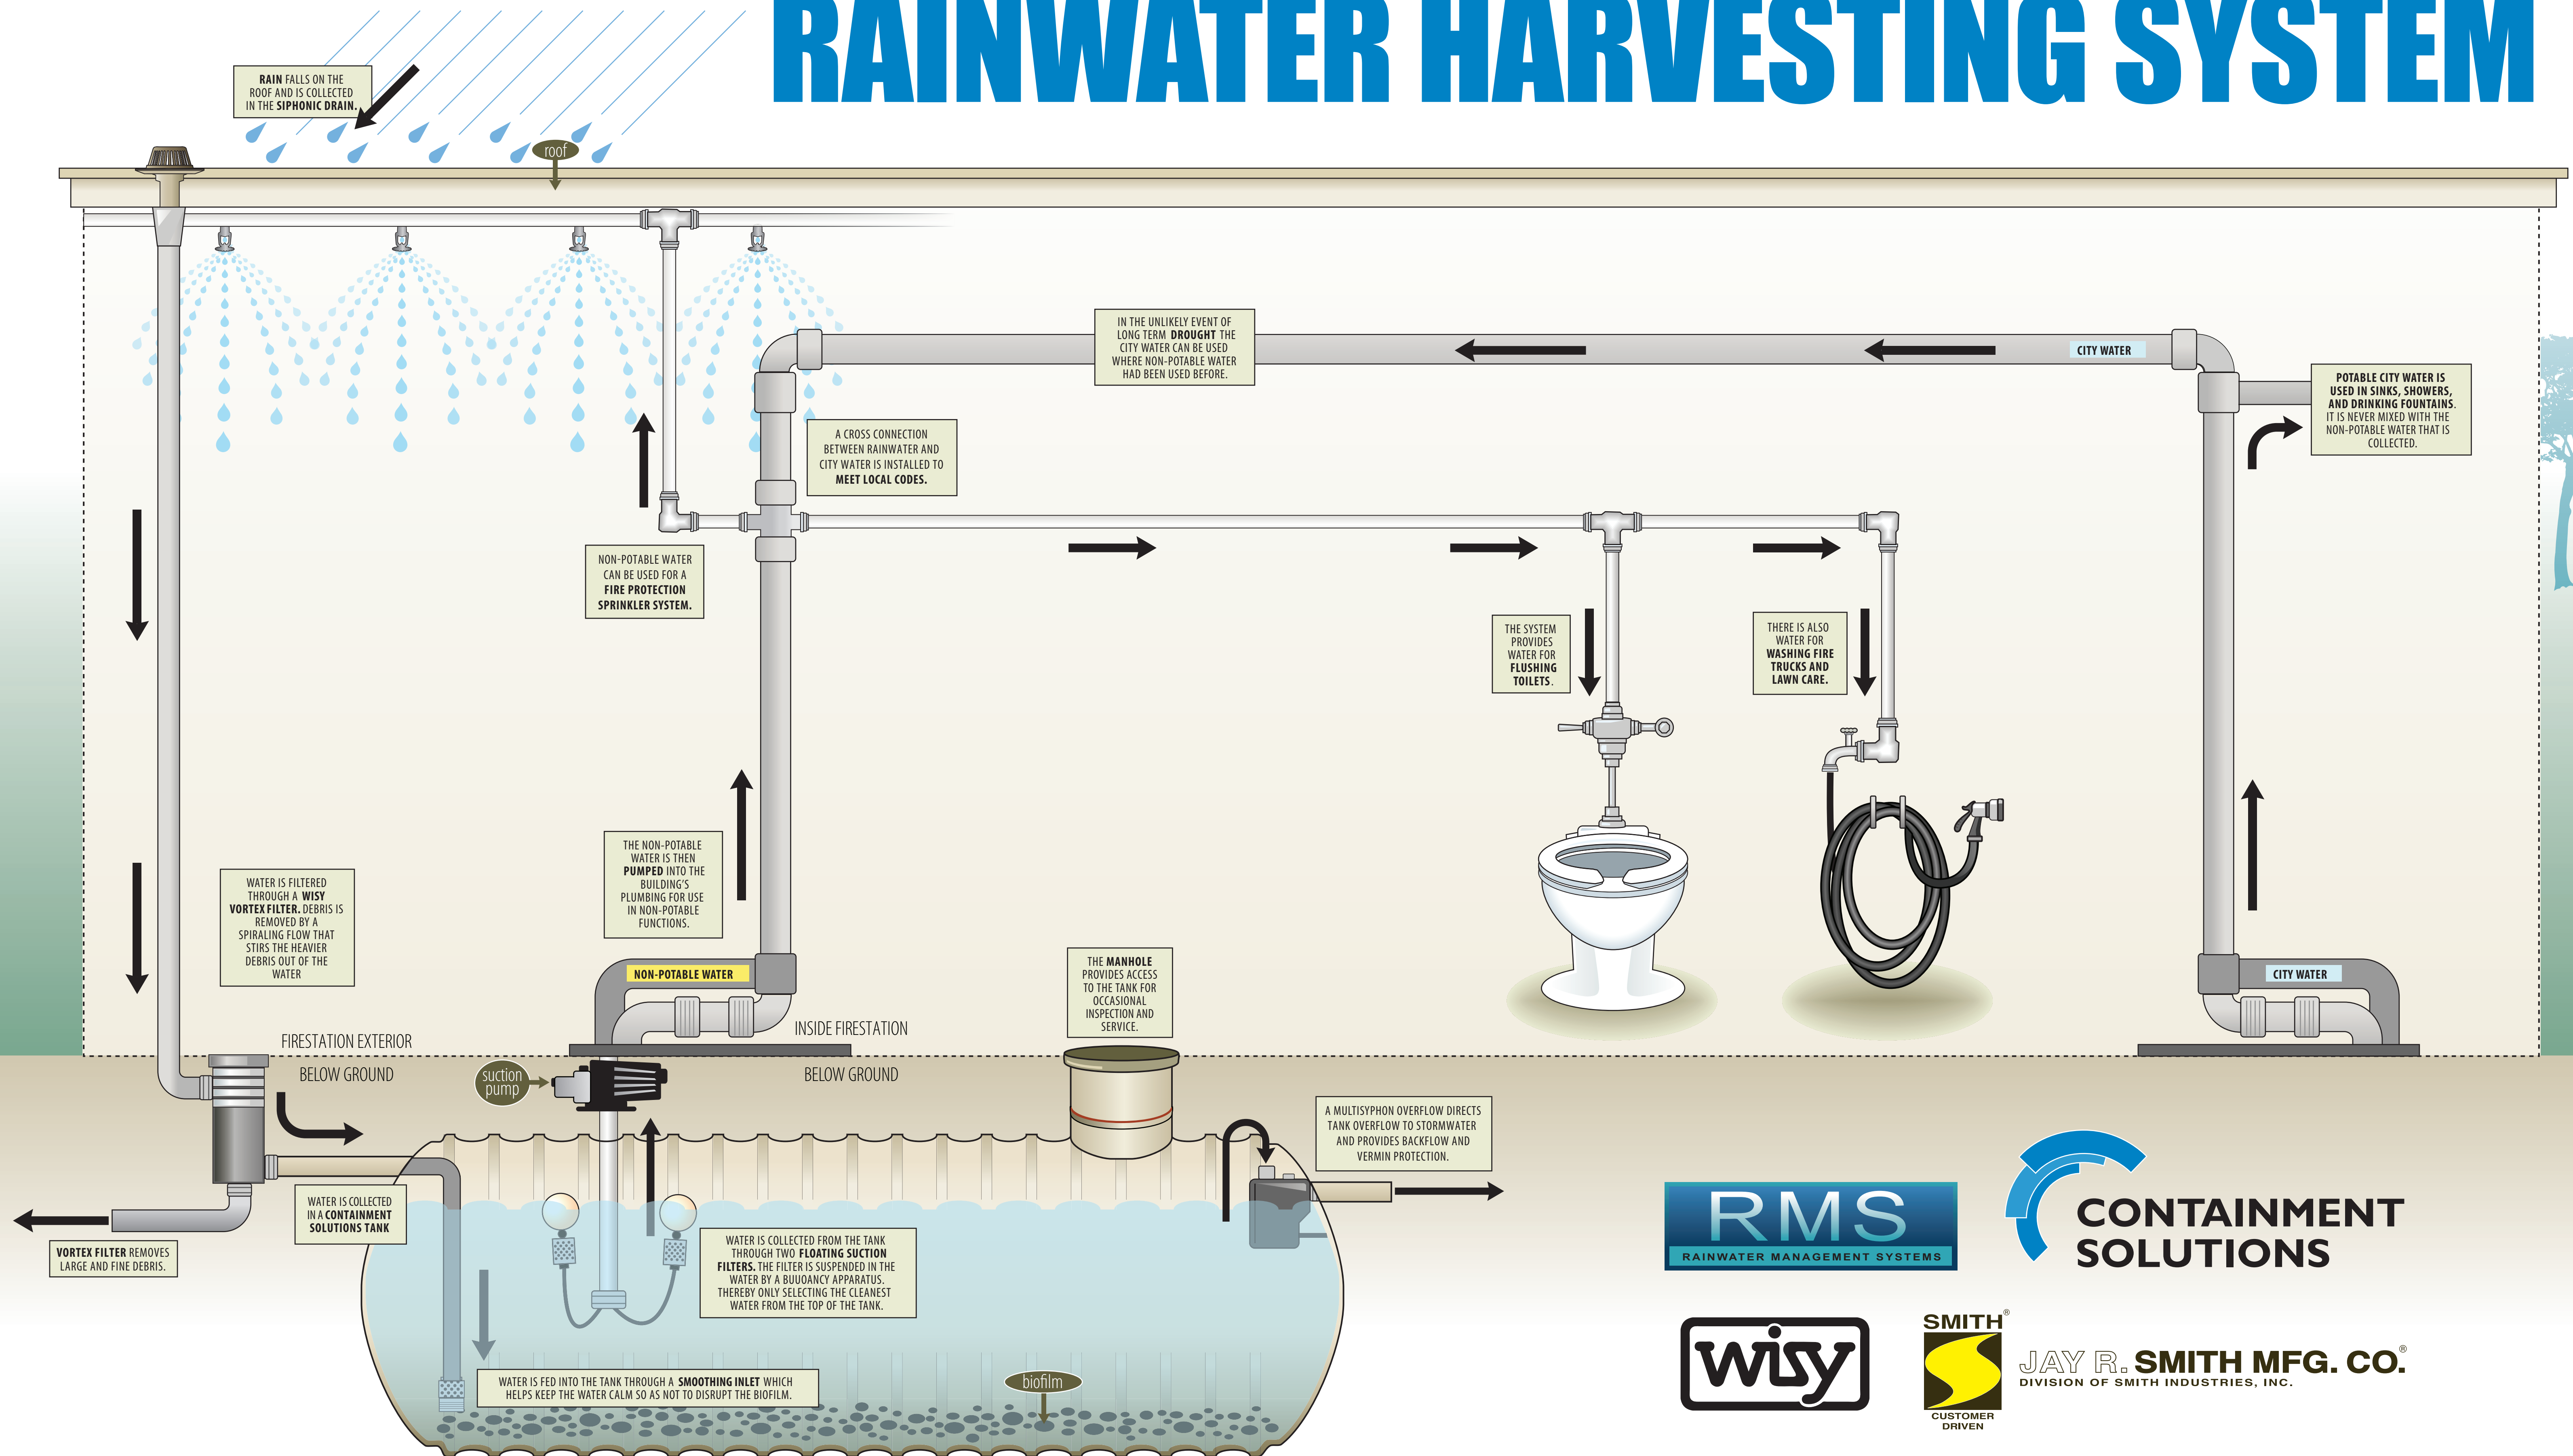

JAY R. SMITH MFG. CO.
DIVISION OF SMITH INDUSTRIES, INC.