


FIGURE NUMBER	9870-485-PB	DRAWN BY: EMB	CHECKED BY: SJM	APPROVED BY: PJ	DATE: 2-3-97	SCALE: NONE	SIZE A	DRAWING NUMBER a9870-485-PB	A
---------------	--------------------	------------------	--------------------	--------------------	-----------------	----------------	------------------	--------------------------------	----------

DIMENSIONS ARE SUBJECT TO MANUFACTURERS TOLERANCE AND CHANGE WITHOUT NOTICE


WE CAN ASSUME NO RESPONSIBILITY FOR USE OF SUPERSEDED OR VOID DATA

9870-485-PB PERFORATED BRASS GRATE

Heavy Duty, DIN 19580 Class C -56,000 lbs - 1,162 psi
For commercial pneumatic tire traffic patterns, forklifts and tractor trailers

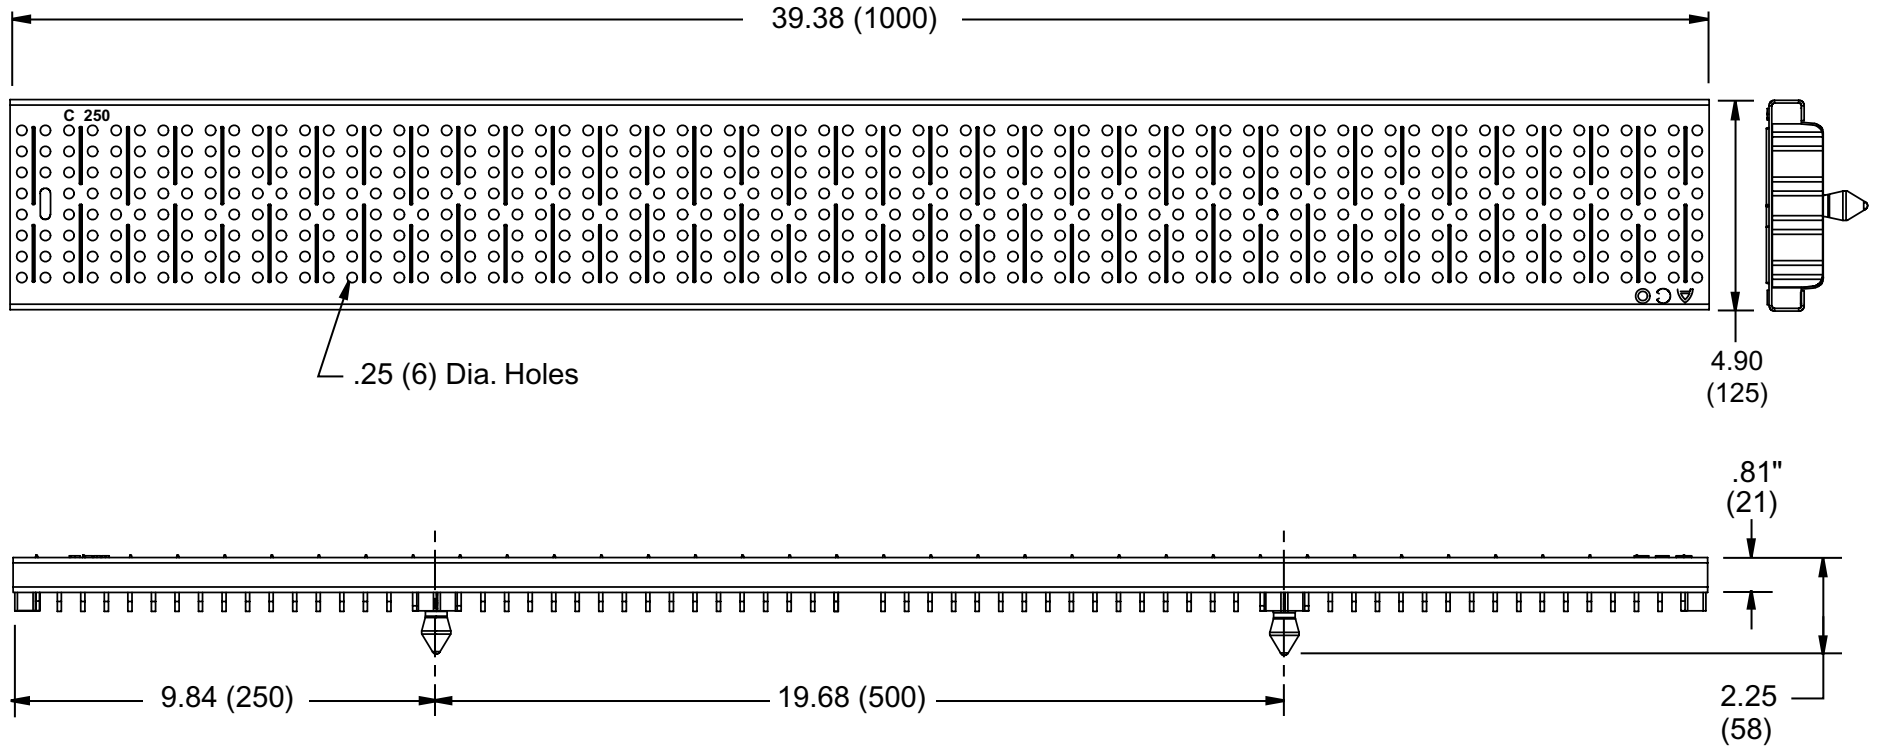

REGULARLY FURNISHED:
 Brass 14 GA. Designed for Heavy Loads and Frequent Traffic, w/Quicklock Securing feature.

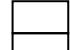VARIATIONS:
 1 Meter Grate 39.38"
 1/2 Meter Grate 19.68"

OPEN AREA
 27.60 SQ IN. (1 meter)
 13.80 SQ IN. (1/2 meter)

NOTE: Dimensions in parentheses are Metric.

SMITH® JAY R. SMITH MFG. CO.®
 DIVISION OF SMITH INDUSTRIES, INC.
 POST OFFICE BOX 3237
 MONTGOMERY, ALABAMA 36109-0237 (USA)
 TEL: 334-277-8520 FAX: 334-272-7396 www.jrsmith.com



A	8-30-04	Revised Drawing	RN	PJ
REV.	DATE	DESCRIPTION	BY	CKD. BY