
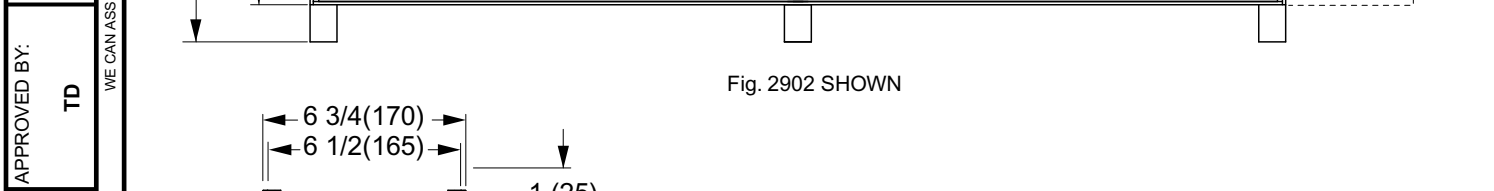


DRAWING NUMBER	TRENCH GRATING
----------------	-----------------------

SIZE	DECORATIVE FUNCTION: Decorative grating with frame offers an attractive appearance for drainage at building entrances, garden areas or for perimeter drainage of fountains. Recommended for very light or pedestrian traffic.
------	--

SCALE:	Single Grate Free Area 29.5 SQ IN (190) SQ CM
--------	--

DATE:	7-23-90
-------	---------

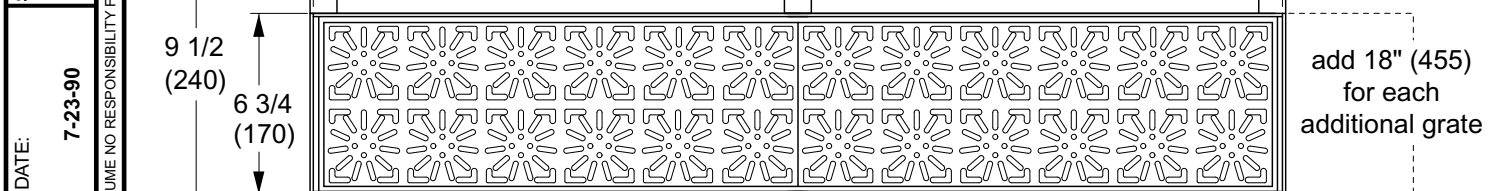

APPROVED BY:	TD
--------------	----

CHECKED BY:	BS
-------------	----

DRAWN BY:	EMB
-----------	-----

FIGURE NUMBER	2900 SERIES
---------------	--------------------

DIMENSIONS ARE SUBJECT TO MANUFACTURERS TOLERANCE AND CHANGE WITHOUT NOTICE

REGULARLY FURNISHED: Polished Nickel Bronze Grate and Stainless Steel Frame.	NOTE: WHEN ORDERING, LAST DIGIT DESIGNATES NUMBER OF GRATES (if more than 9 grates - specify total number of grates and overall length) EXAMPLE: Fig. 2901 - 1 Grate with Frame Fig. 2902 - 2 Grates with Frame Fig. 2903 - 3 Grates with Frame Fig. 2904 - 4 Grates with Frame Fig. 2905 - 5 Grates with Frame	OPTIONAL MATERIALS: <input type="checkbox"/> Polished Bronze Strainer -PB <input type="checkbox"/> Rough Bronze -RB
--	--	--

REV.	DATE	DESCRIPTION	BY	CKD.	WEIGHT POUNDS	VOLUME CUBIC FEET	FIGURE NUMBER
C	2-18-99	Submittal redraw	CMD	BS			2900 SERIES
B	6-19-95	Added Millimeters	EMB	BS			
A	11-22-93	Submittal Update	EMB	BS			

NOTE: Dimensions shown in parentheses are in millimeters.