


BELOW GROUND TANK WITH JET PUMP AND PURIFICATION KIT

NOT TO SCALE

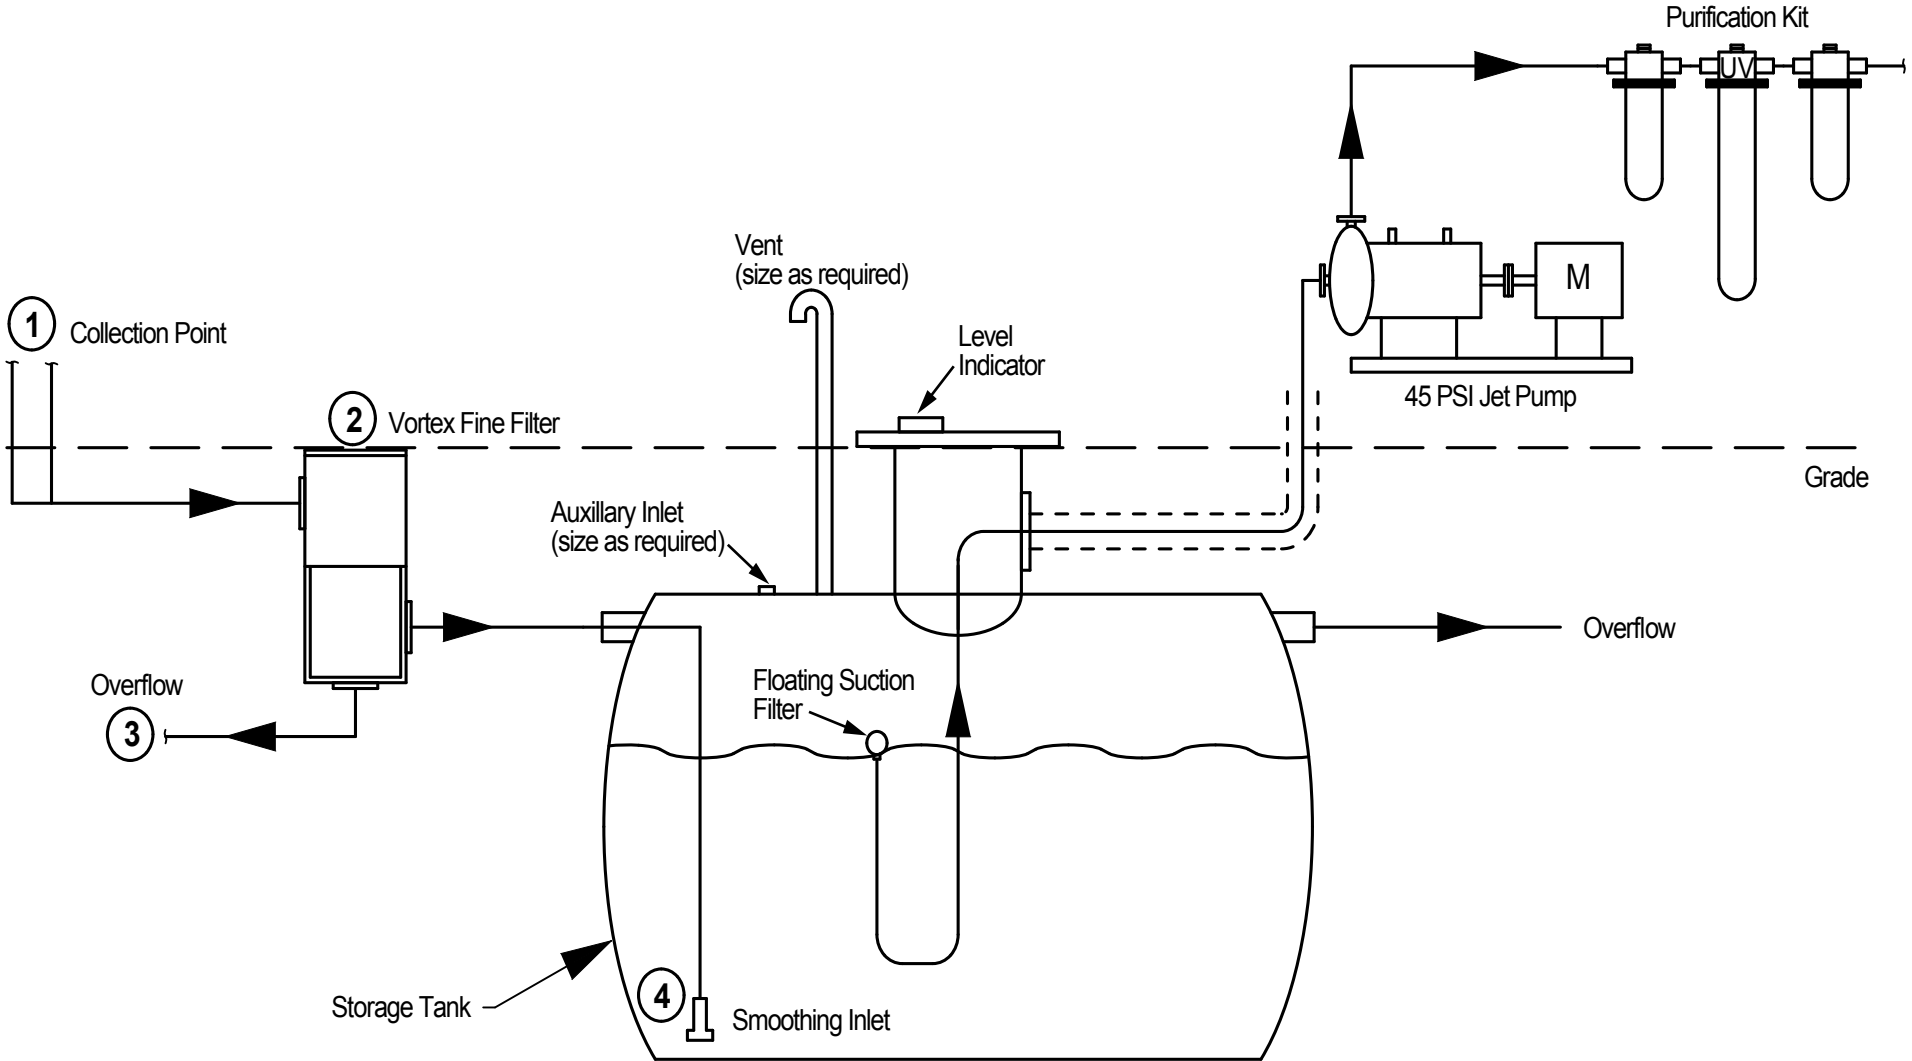

- ① Rainwater collection point (roof drains, gutters, etc.)
- ② Rainwater enters the vortex filter and is processed. (Possible 90% diverted to storage tank.)

- ③ Remaining water from vortex filter to overflow.
- ④ Smoothing Inlet - stainless steel "flow-calming" device to eliminate turbulence of the incoming water as it enters the tank.

