


ABOVE GROUND TANK, SUBMERSIBLE PUMP AND PRESSURE TANK.

NOT TO SCALE

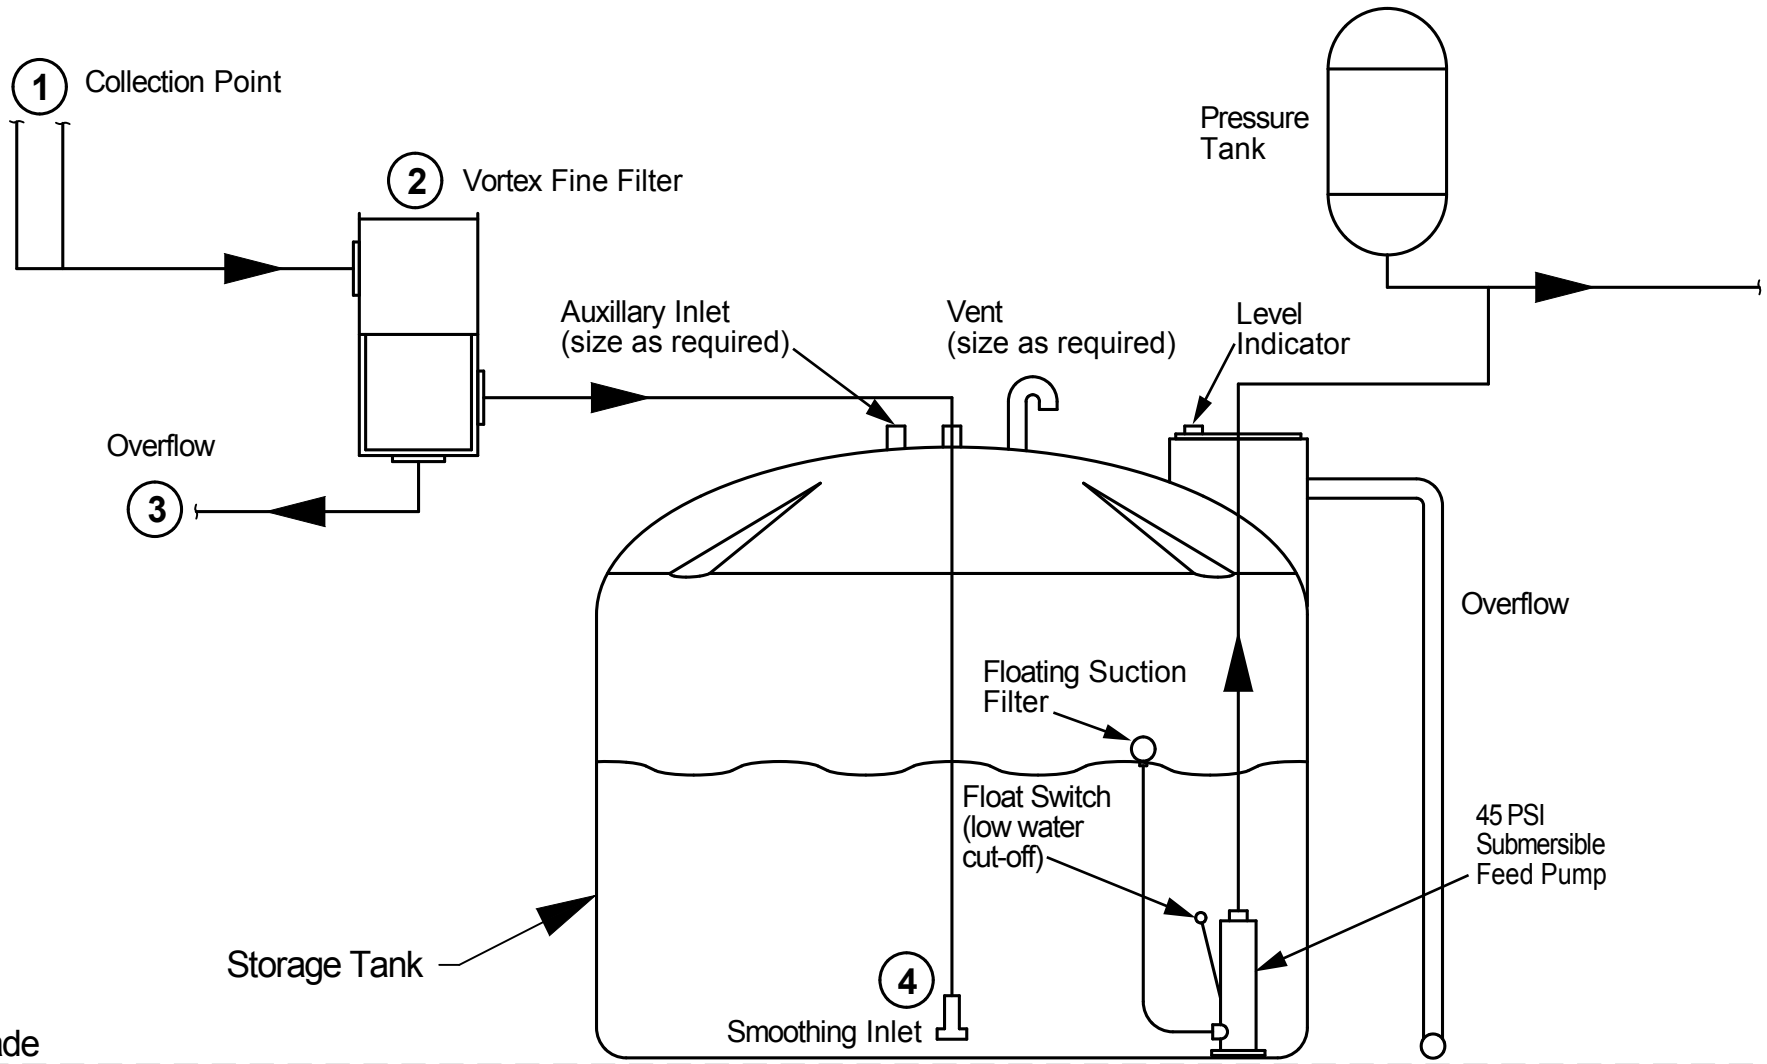

① Rainwater collection point (roof drains, gutters, etc).

② Rainwater enters the vortex filter and is processed. (Possible 90% diverted to storage tank.)

③ Remaining water from vortex filter to overflow.

④ Smoothing Inlet - stainless steel "flow-calming" device to eliminate turbulence of the incoming water as it enters the tank.

