


MULTI-LEVEL PLANTING AREA DRAIN

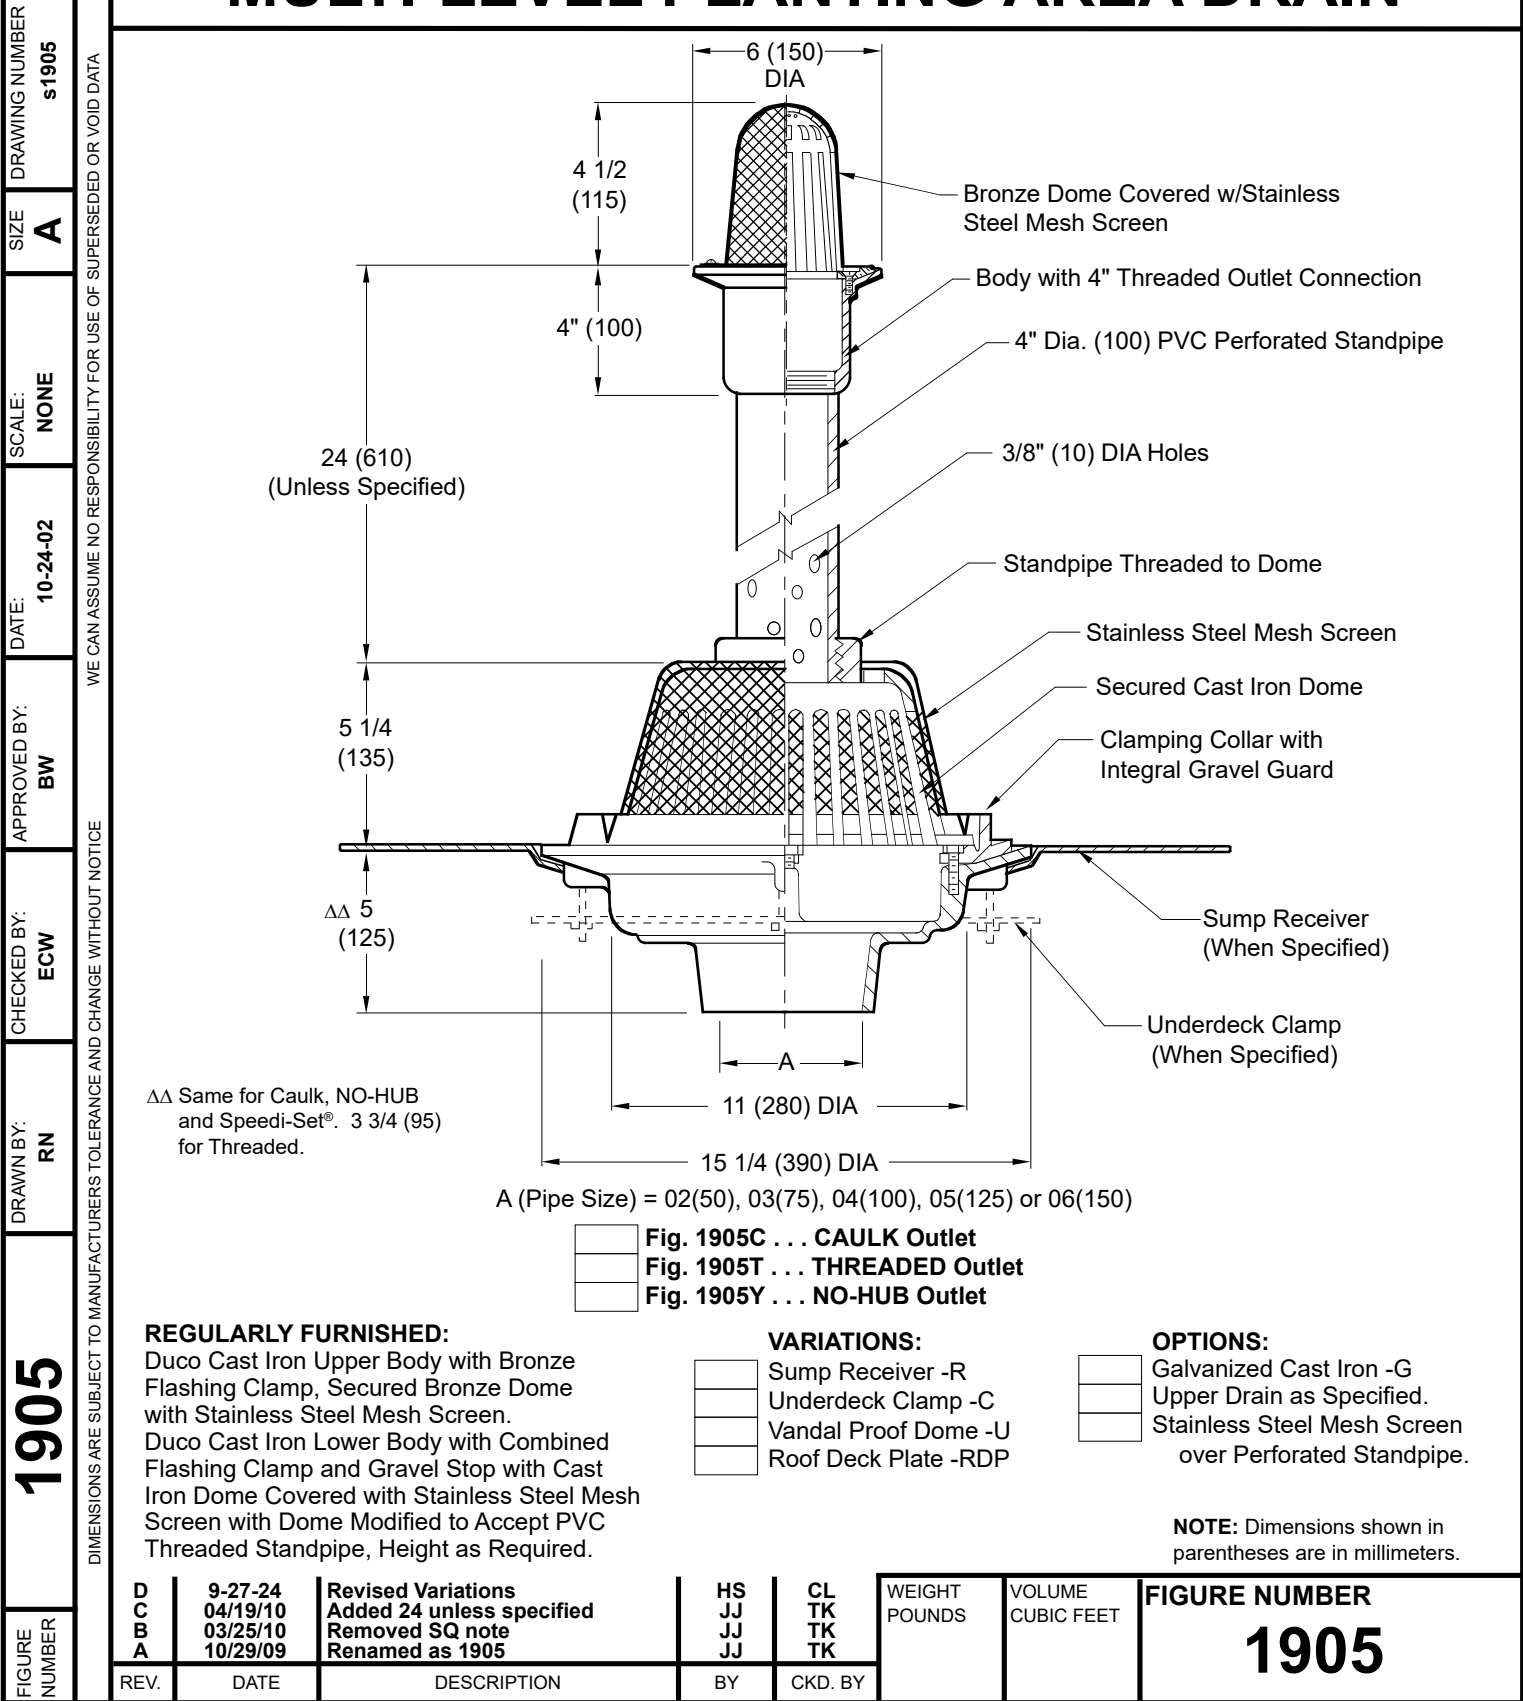

DRAWING NUMBER s1905
 SIZE A
 SCALE: NONE
 DATE: 10-24-02
 APPROVED BY: BW
 CHECKED BY: ECW
 DRAWN BY: RN
 DIMENSIONS ARE SUBJECT TO MANUFACTURERS TOLERANCE AND CHANGE WITHOUT NOTICE
 WE CAN ASSUME NO RESPONSIBILITY FOR USE OF SUPERSEDED OR VOID DATA

FIGURE NUMBER
1905

REV.	DATE	DESCRIPTION	BY	CKD. BY	WEIGHT POUNDS	VOLUME CUBIC FEET	FIGURE NUMBER
D	9-27-24	Revised Variations	HS	CL			1905
C	04/19/10	Added 24 unless specified	JJ	TK			
B	03/25/10	Removed SQ note	JJ	TK			
A	10/29/09	Renamed as 1905	JJ	TK			