


FIGURE NUMBER	<b>9666</b>	DRAWN BY: RN	CHECKED BY: MD	APPROVED BY: MD	DATE: 1-14-2011	SCALE: NONE	SIZE A	DRAWING NUMBER s9666	C
---------------	-------------	-----------------	-------------------	--------------------	--------------------	----------------	-----------	-------------------------	---

DIMENSIONS ARE SUBJECT TO MANUFACTURER'S TOLERANCE AND CHANGE WITHOUT NOTICE.

WE CAN ASSUME NO RESPONSIBILITY FOR USE OF SUPERSEDED OR VOID DATA.

# STAINLESS STEEL ADA SHOWER DRAIN

**Function:** Threshold drain for shower stall applications with vandal-proof ADA compliant stainless steel perforated inlay grating

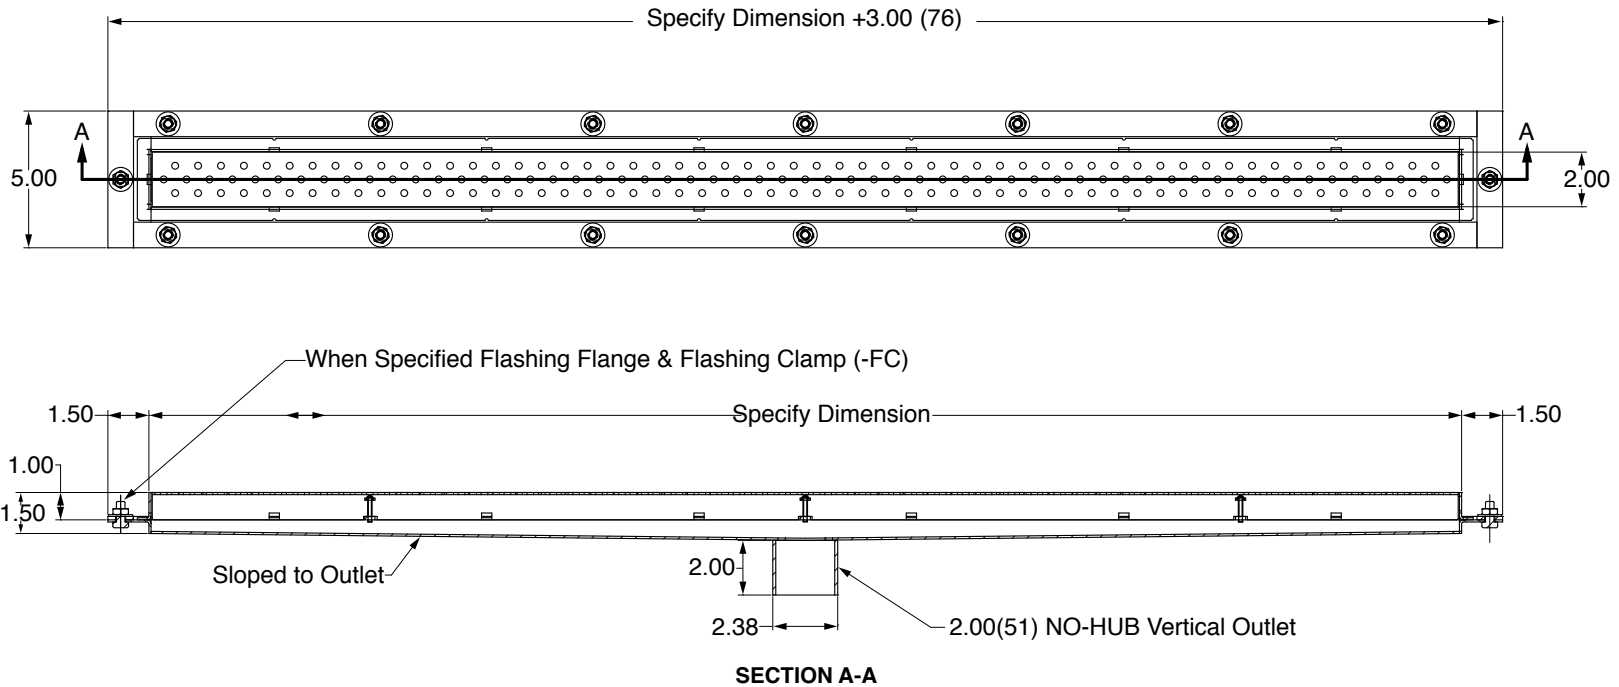

**REGULARLY FURNISHED:**

Fabricated 18 Ga Type 304 Stainless Steel Body with Vandal-Proof Stainless Steel Perforated Grate and 2" NO-HUB Bottom Outlet. Grate has .25(6) Dia Perforations.

**NOTE:** When -FC Flashing Clamp is specified .06(1.5) x .12(3) Dia. seepage holes are provided.

**VARIATIONS:**

- Slotted Grate -SG
- Tile Inlay Grate -TIG
- Solid Rim Flow Grate -SRFG
- Wave Grate -WG
- Flashing Flange and Clamp -FC
- 2.00" Threaded Connection -T02

**OPTIONAL MATERIALS:**

- 316 Stainless Steel -316

**SMITH® JAY R. SMITH MFG. CO.®**  
 MEMBER OF MORRIS GROUP INTERNATIONAL  
 POST OFFICE BOX 3237  
 MONTGOMERY, ALABAMA 36109-0237 (USA)  
 TEL: 334-277-8520 FAX: 334-272-7396 www.jrsmith.com




C	5-23-16	Updated Drawing	TBW	MRD
B	9-19-13	Revised Regularly Furnished	TBW	PJ
A	6-18-12	Revised Drawing, Variations, Added Note	TBW	MD
REV.	DATE	DESCRIPTION	BY	CKD.

FIGURE NUMBER	<b>9666BS</b>	DRAWN BY: TBW	CHECKED BY: MD	APPROVED BY: MD	DATE: 5-24-16	SCALE: NONE	SIZE A	DRAWING NUMBER s9666BS	
---------------	---------------	------------------	-------------------	--------------------	------------------	----------------	-----------	---------------------------	--


DIMENSIONS ARE SUBJECT TO MANUFACTURER'S TOLERANCE AND CHANGE WITHOUT NOTICE.

WE CAN ASSUME NO RESPONSIBILITY FOR USE OF SUPERSEDED OR VOID DATA.


# STAINLESS STEEL ADA SHOWER DRAIN

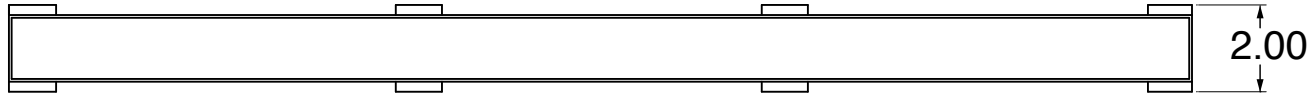


**OPTIONAL TILE INLAY GRATE -TIG**

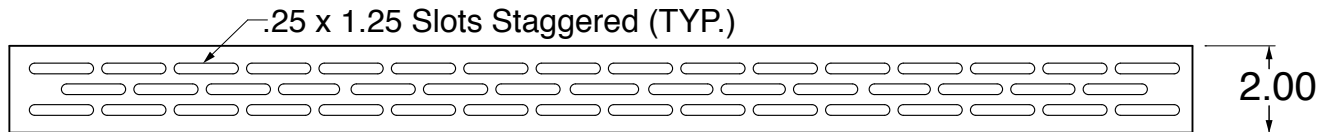

**OPTIONAL SLOTTED GRATE -SG**

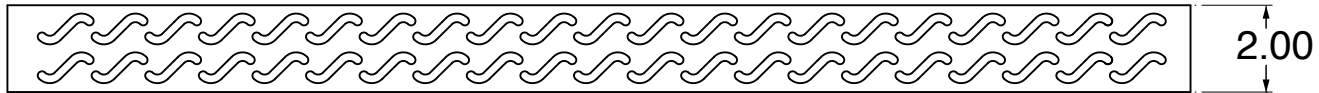

**OPTIONAL WAVE GRATE -WG**

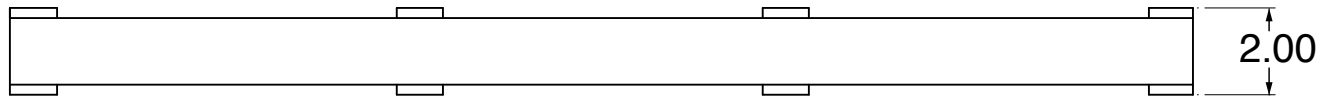

**OPTIONAL SOLID RIM FLOW GRATE -SRFG**

**SMITH® JAY R. SMITH MFG. CO.®**  
 MEMBER OF MORRIS GROUP INTERNATIONAL  
 POST OFFICE BOX 3237  
 MONTGOMERY, ALABAMA 36109-0237 (USA)  
 TEL: 334-277-8520 FAX: 334-272-7396 www.jrsmith.com



REV.	DATE	DESCRIPTION	BY	CKD.