

FIXTURE SUPPORT FLOOR MOUNTED

WITH HANGER AND BRACKET SUPPORT PLATE


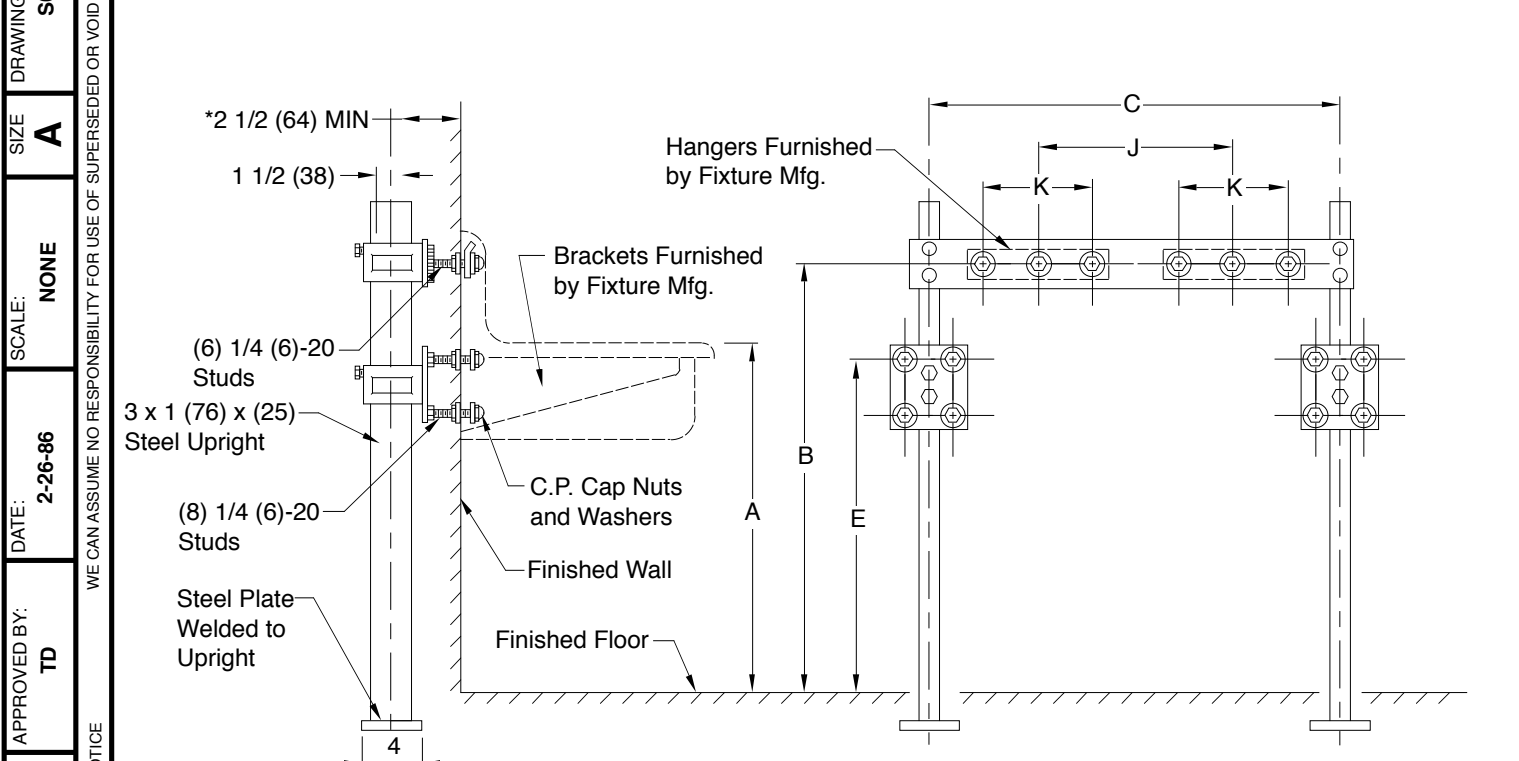


Fig. 0866 . . . FOR WASH-UP SINKS

NOTE: The rough-in dimensions listed on this drawing are based on current information available to Jay R. Smith by the fixture manufacturers. We recommend that you verify these dimensions with the fixture manufacturer. We will not accept responsibility for rough-in dimension changes by the fixture manufacturer.

NOTE: Dimensions shown in parenthesis are in millimeters.

*This dimension includes wall thickness of 1/2" (13) for greater wall thickness, specify centerline of upright to finished wall dimension.

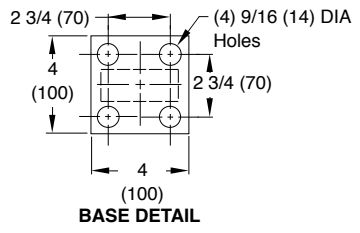

BASE DETAIL

DRAWING NUMBER: S0866 (-M31) (B)
 SIZE: A
 SCALE: NONE
 DATE: 2-26-86
 APPROVED BY: TD
 CHECKED BY: CR
 DRAWN BY: TD
 FIGURE NUMBER: 0866 (-M31)

WE CAN ASSUME NO RESPONSIBILITY FOR USE OF SUPERSEDED OR VOID DATA

MANUFACTURER	NUMBER	SIZE	A	B	C	E	J	K

A	4-25-95	Submittal Update	EMB		WEIGHT POUNDS	VOLUME CUBIC FEET	FIGURE NUMBER 0866 (-M31)
REV.	DATE	DESCRIPTION	BY	CKD. BY			